


**KEY**  
Proposed restrictions:  
As labelled

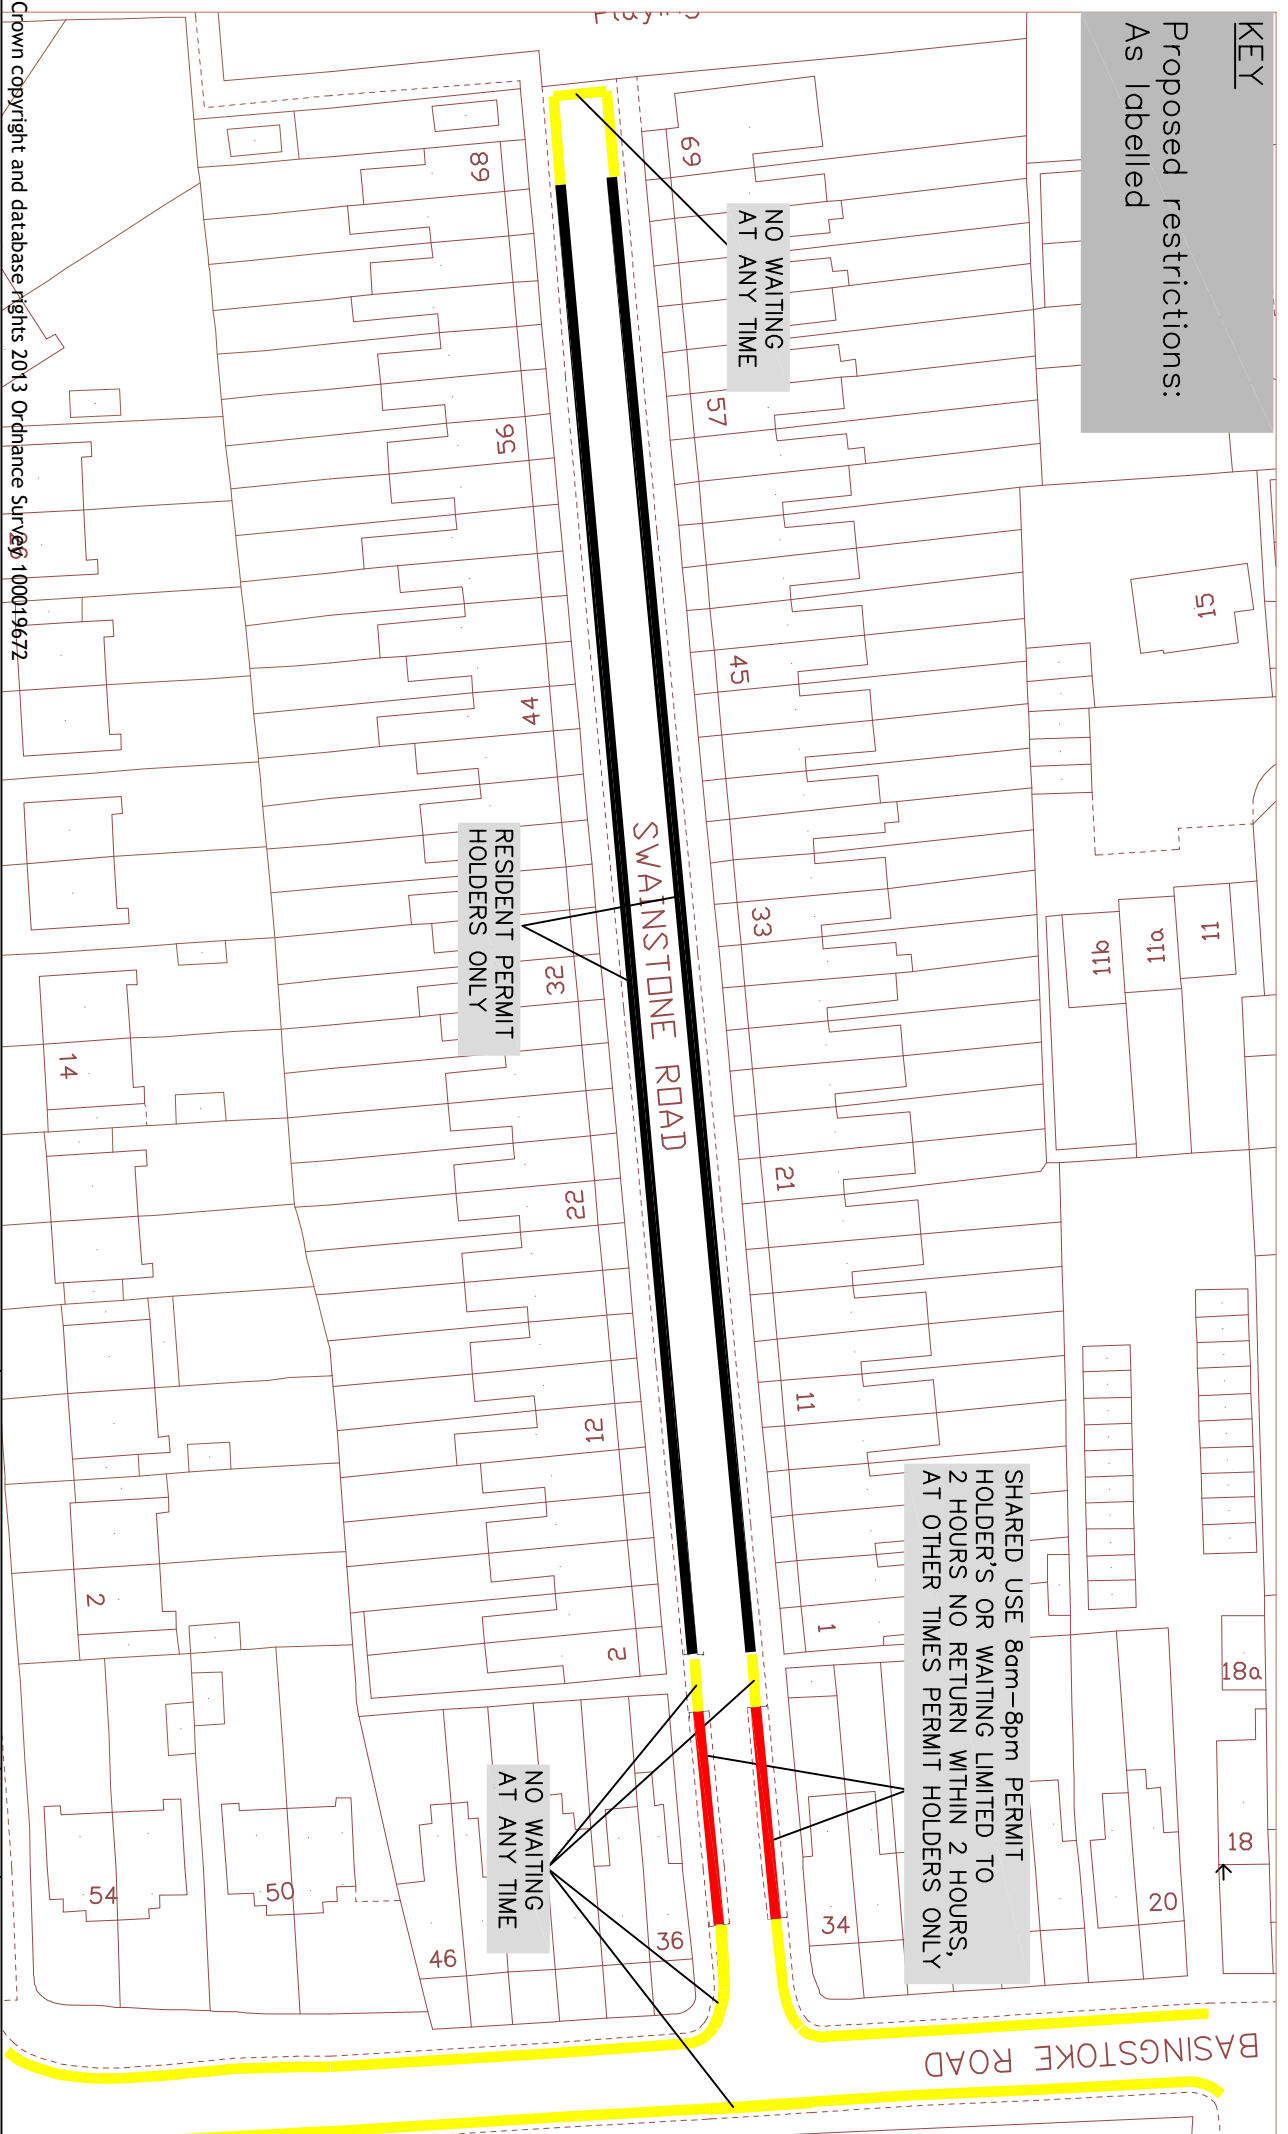

Crown copyright and database rights 2013 Ordnance Survey 100019672



**Reading**  
Borough Council  
Working better with you

Highways & Traffic Services  
Civic Offices  
Reading  
RG1 2LU

Project		N.T.S	
SWAINSTONE ROAD RESIDENT PERMIT		Drawn	JC
CONSULTATION PLAN		Checked	JC
Drawing		Date	DEC 24
		Approved	JP
		Drawing No.	TRO AMENDMENT_R2