


Verge and Footway Parking Restriction: Southcote area

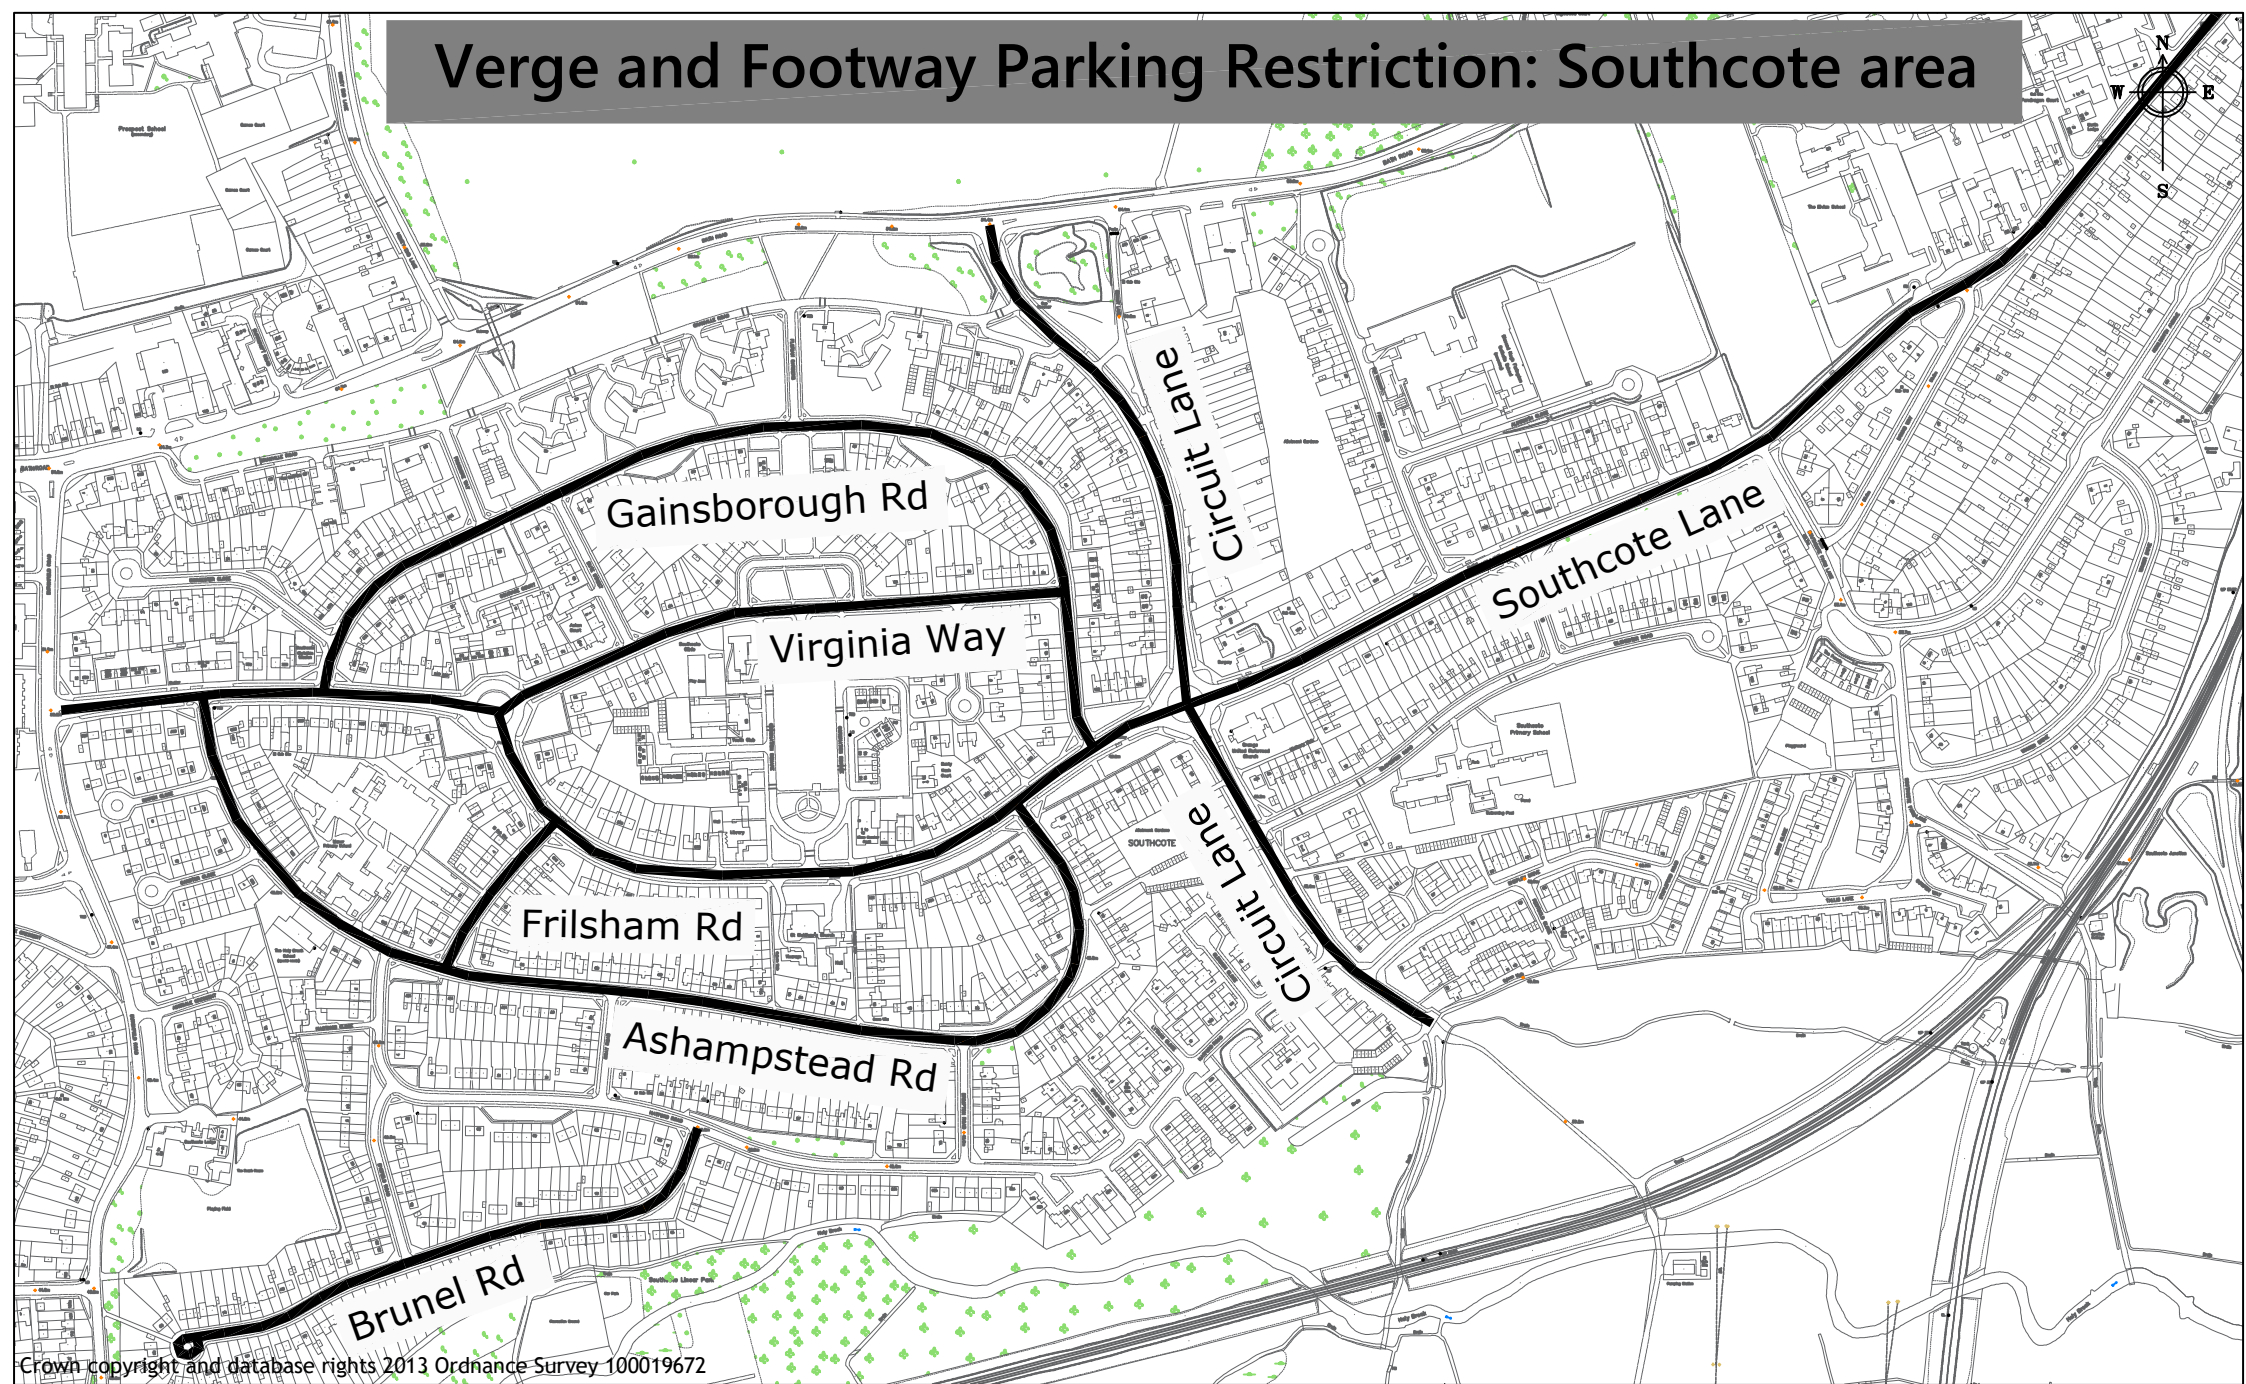

Crown copyright and database rights 2013 Ordnance Survey 100019672



Highways & Traffic Services
Civic Offices
Reading
RG1 2LU

Project
VERGE & FOOTWAY
PARKING RESTRICTIONS

N.T.S	Drawn JT
Date NOV 24	Checked JC
	Approved JP

Drawing
Southcote area

Drawing No.
Verge & footway parking
restrictions – Southcote_R1