

DATED _____ 2025

**THE BOROUGH OF READING (SCHOOL STREET)
(GREAT KNOLLYS STREET) (CIVITAS ACADEMY)
(PROHIBITION OF MOTOR VEHICLES) ORDER 2025**

M Graham
Assistant Director of Legal
Services
Reading Borough Council
Civic Offices, Bridge Street
Reading, RG1 2LU
Legal/ 026632

**THE BOROUGH OF READING (SCHOOL STREET)
(GREAT KNOLLYS STREET) (CIVITAS ACADEMY)
(PROHIBITION OF MOTOR VEHICLES) ORDER 2025**

Reading Borough Council (hereinafter referred to as "The Council"), pursuant to its powers under Sections 1(1), 2(1) to (3), 4(1) and Part IV of schedule 9 to The Road Traffic Regulation Act 1984, Regulation 23 of the Local Authorities Traffic Orders (Procedure) (England and Wales) Regulations 1996 as amended and of all other enabling powers and after consultation with the Chief Officer of Police in accordance with Part III of Schedule 9 to the Act of 1984, hereby make the following Order-

**PART I
CITATION AND COMMENCEMENT**

1. This Order may be cited as The Borough of Reading (School Street) (Great Knollys Street) (Civitas Academy) (Prohibition of Motor Vehicles) Order 2025.
2. This Order shall come into operation on 8 December 2025 for a maximum period not exceeding eighteen months from that date.

INTERPRETATION

3. In this Order:

"enactment" means any enactment, whether public general or local, and includes any order, byelaw, rule, regulation, scheme or other instrument having effect by virtue of an enactment;

"motor vehicle" has the same meaning as in section 136 of the Road Traffic Regulation Act 1984;

"pedal cycle" has the same meaning as ascribed to it by the Traffic Signs Regulations and General Directions 2016;

"pedestrian and cycle zone" means a pedestrian and cycle zone as defined in Schedule 1 to the Traffic Signs Regulations and General Directions 2016b, which comprises a street or length of street specified in Article 6 of this Order;

"school term time" means the term dates of the academic year as published by Civitas Academy, Great Knollys Street or, if that school makes no such publication of the term dates, the Reading Borough Council in its capacity as the Local Education Authority.

4. Any reference in this order to any enactment shall be construed as a reference to that enactment as amended, applied, consolidated, re-enacted by or as having effect by virtue of any subsequent enactment.
5. Any reference in this Order to a numbered Article shall unless the context otherwise requires be construed as a reference to the numbered Article bearing that number in this Order.

**PART II
PROHIBITION OF MOTOR VEHICLES
Pedestrian and cycle zone**

Great Knollys Street (east of its junction with Bedford Road)

6. No person shall cause or permit any motor vehicle to be driven or enter along the length of Great Knollys Street (east of its junction with Bedford Road) Monday to Friday between 8.30am to 9.00am and between 2.55pm to 3.40pm during school term time only.

7. Great Knollys Street (east of its junction with Bedford Road) shall become a pedestrian and cycle zone during the times stated in Article 6 above.

Exemptions

8. Nothing in Article 6 above shall apply in respect of;

- 8.1 a pedal cycle;
- 8.2 anything done with the permission or at the direction of a police constable or traffic warden in uniform;
- 8.3 a vehicle being used by the police, fire brigade or ambulance services;
- 8.4 a council vehicle being used in the pursuance of statutory duties;
- 8.5 any person who causes any vehicle to proceed in accordance with any restriction or requirement indicated by traffic signs placed pursuant to Section 66 or 67 of the Road Traffic Regulation Act 1984;
- 8.6 any other vehicle which may otherwise be duly authorised by the Council.

**PART III
POWER TO MODIFY OR SUSPEND THIS ORDER**


9. In pursuance of section 10(2) of the Road Traffic Regulation Act 1984, the Assistant Director for Planning Transport and Regulatory Services or a person authorised by him may modify or suspend the operation of the order or any provision of it if it appears to him essential in the interests of the expeditious, convenient and safe movement of traffic, or for preserving or improving the amenities of the area through which any road affected by this Order runs. Such power shall not extend to making additions to the Order.

DATED 2025

THE COMMON SEAL of the READING)
BOROUGH COUNCIL was hereunto)
affixed in the presence of:-)



Sealed By: Reading Borough Council
Sealed Time: 12/3/2025 11:33:13 AM GMT

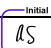
Minute	TMSC 26 November 2025 Min 29
Originator	PT
Seal No.	
Checked	

Signed by:

1D0D823D75854E9...
Authorised Signatory

- Proposed Advanced School Street Sign 
- Proposed School Street Sign 
- Proposed Cone 
- Proposed A Frame Signage 
- Street Closure 

Civitas Academy

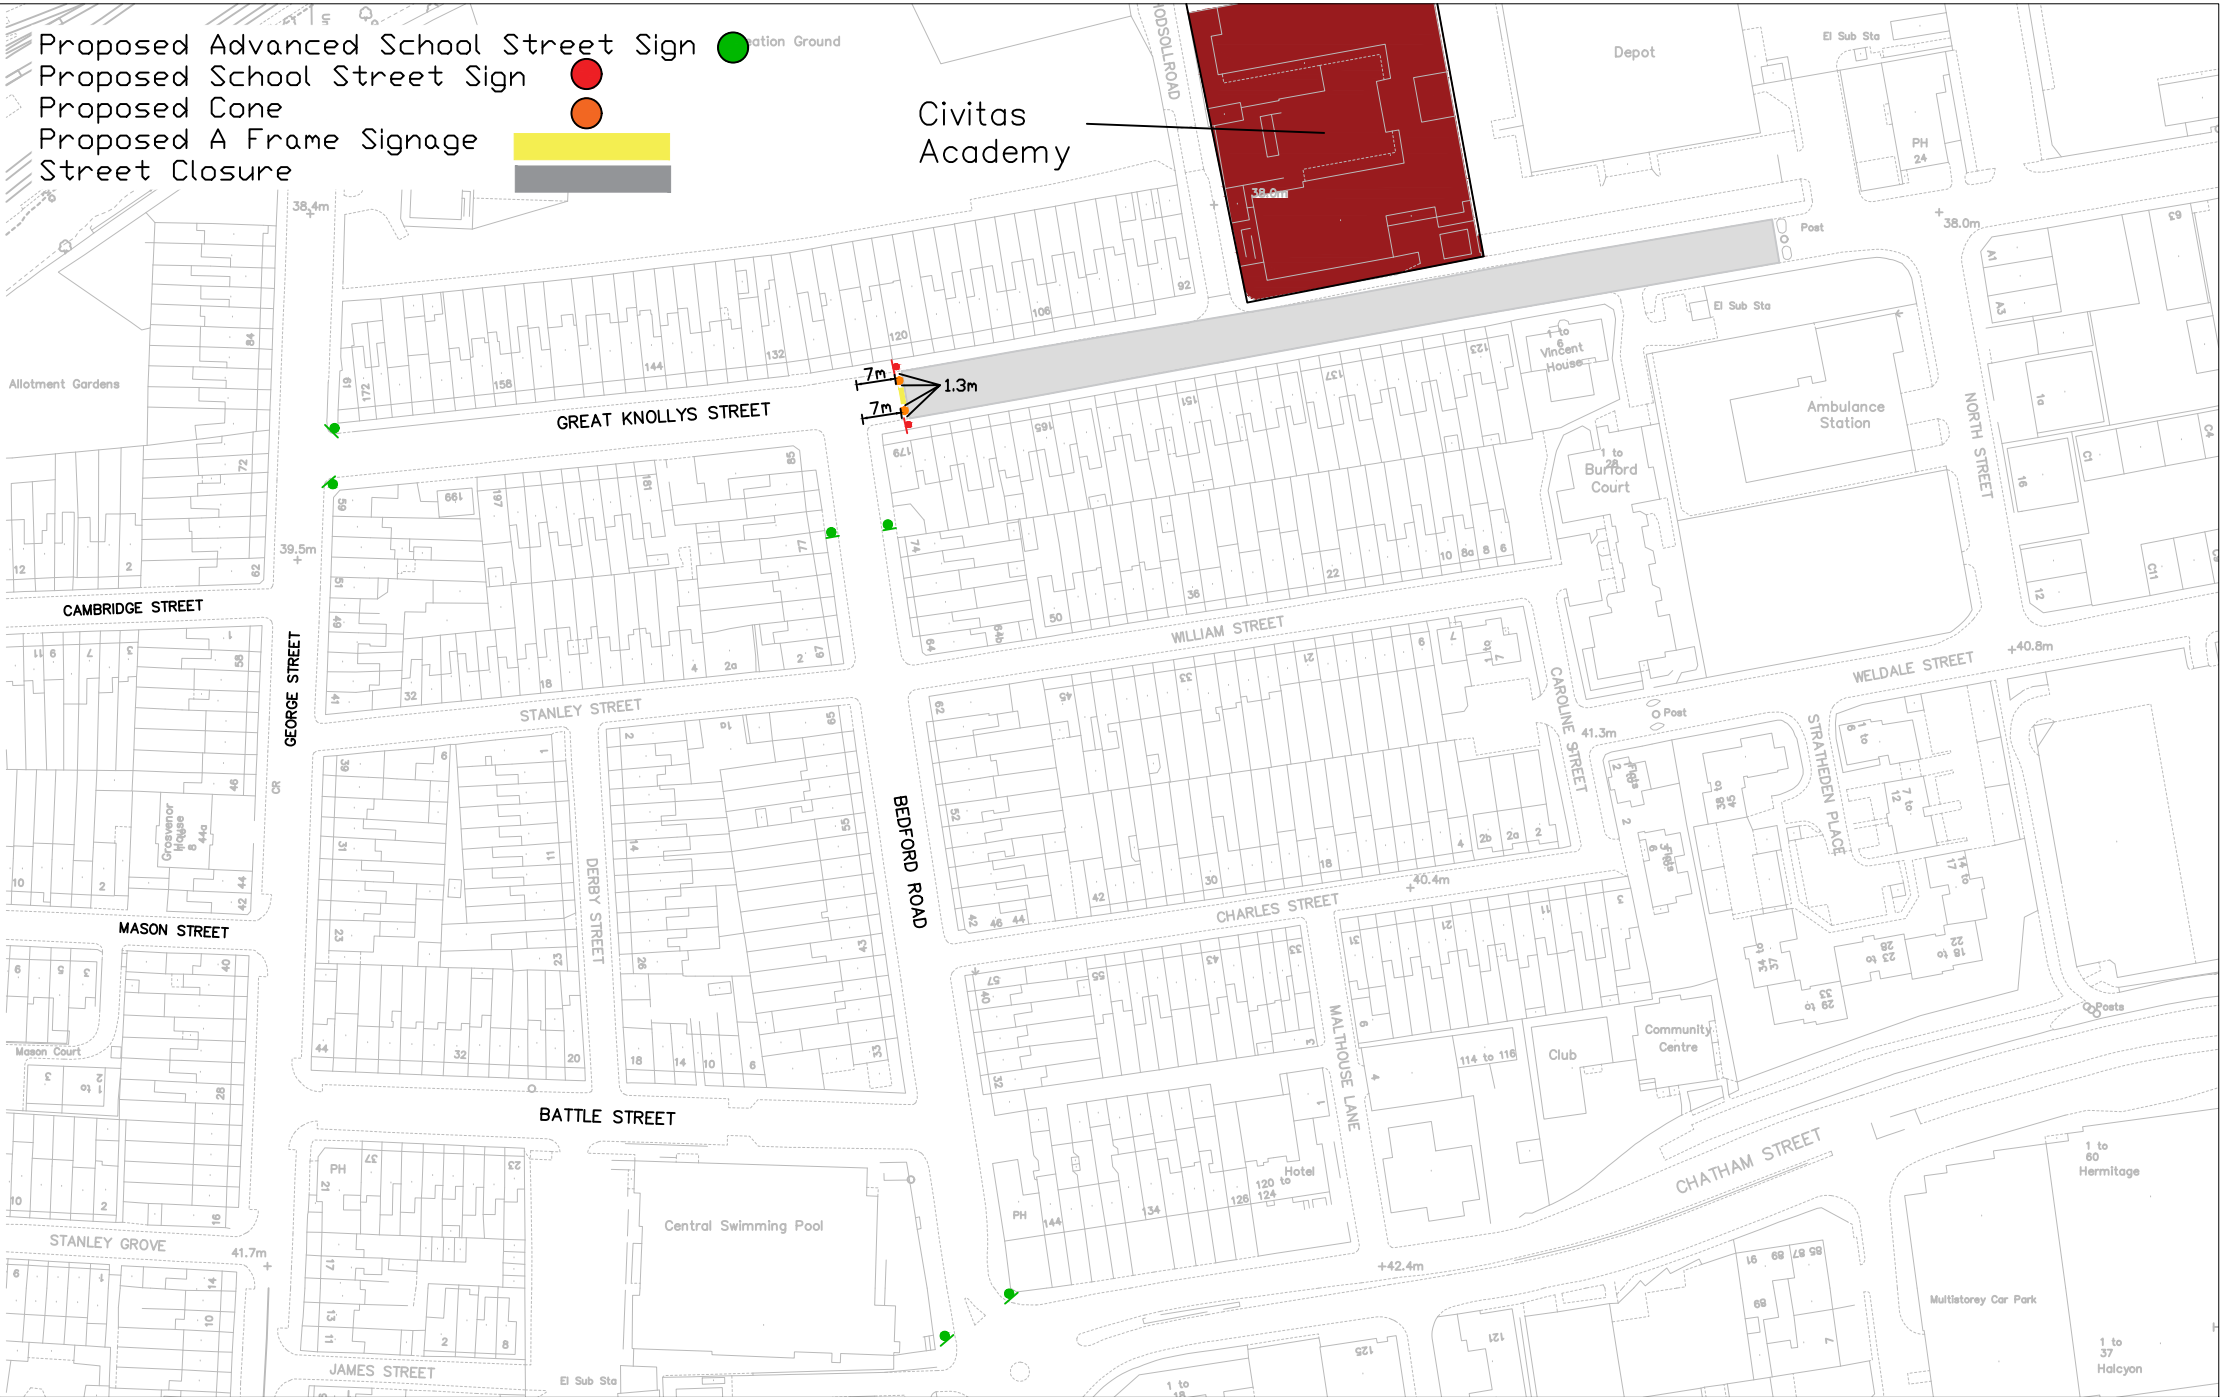

Project CIVITAS/SCHOOL STREET	Scale N.T.S	Drawn MF
	Date FEB 24	Checked JC
Drawing GREAT KNOYLLS STREET SET UP	Drawing No. GREAT KNOYLLS STREET SET UP	
	Approved JC	



Transport & Streetcare
Civic Offices
Reading
RG1 2LU



Sealed By: Reading Borough Council
Sealed Time: 12/3/2025 11:33:13 AM GMT

Signed by:
Avita Sakhar
1D0b823D76854E9