

Crown copyright and database rights 2013 Ordnance Survey 100019672



Reading
Borough Council

Working better with you

Highways & Traffic Services
Civic Offices
Reading
RG1 2LU

Project TRO Rectification_London Road	N.T.S	Drawn	JB
		Checked	JT
Drawing London Road_1	Date Feb 2025	Approved	JP
Drawing No.		London Road	



Crown copyright and database rights 2013 Ordnance Survey 100019672




Reading
Borough Council

Working better with you

Highways & Traffic Services
Civic Offices
Reading
RG1 2LU

Project TRO Rectification_London Road	N.T.S	Drawn	JB	
		Checked	JT	
Drawing London Road_3	Date Feb 2025	Drawing No. London Road	Approved	JP

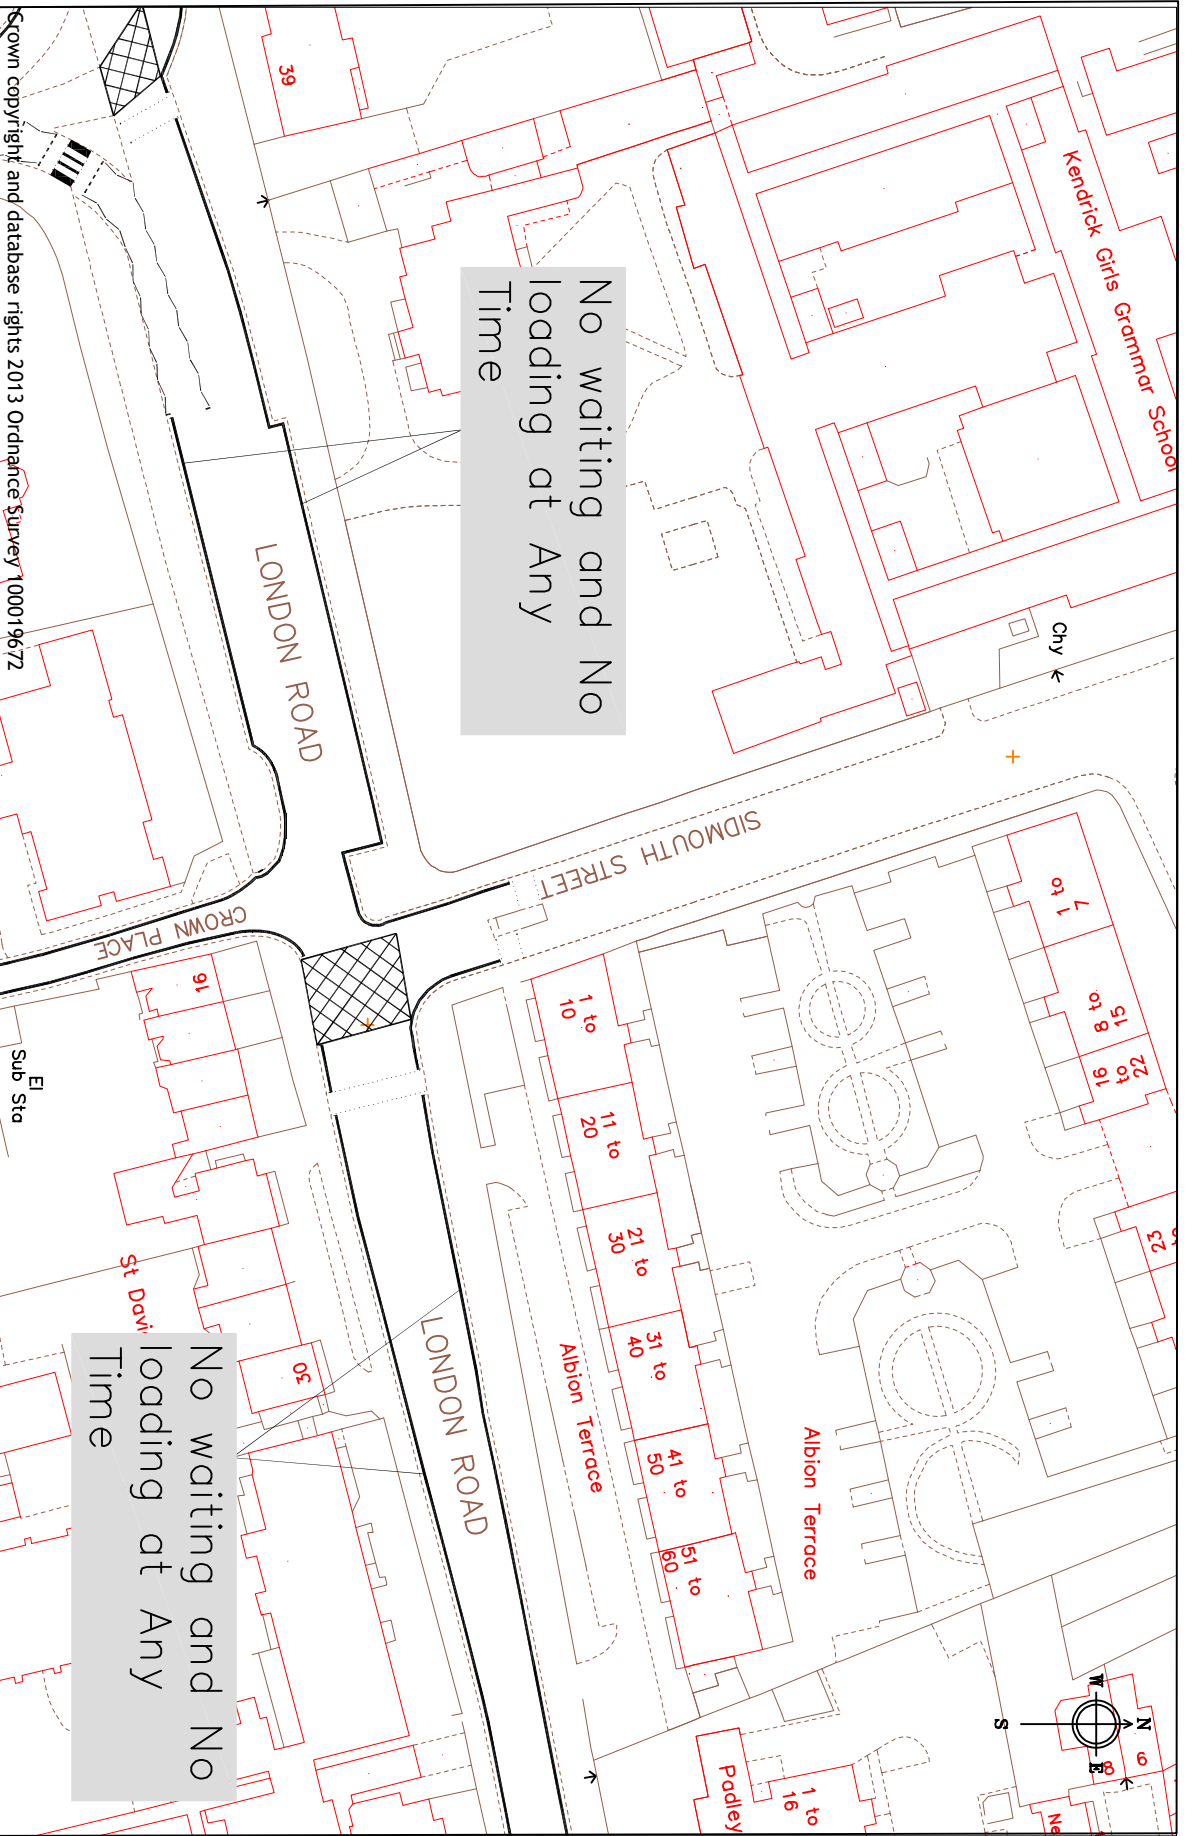

© Crown copyright and database rights 2013 Ordnance Survey 100019672




Reading
Borough Council

Working better with you

Highways & Traffic Services
Civic Offices
Reading
RG1 2LU

Project		N.T.S	
TR0 Rectification_London Road		Drawn	
Date		Checked	
Feb 2025		JT	
Drawing No.		Approved	
London_Road_2		JP	
Drawing		London Road	

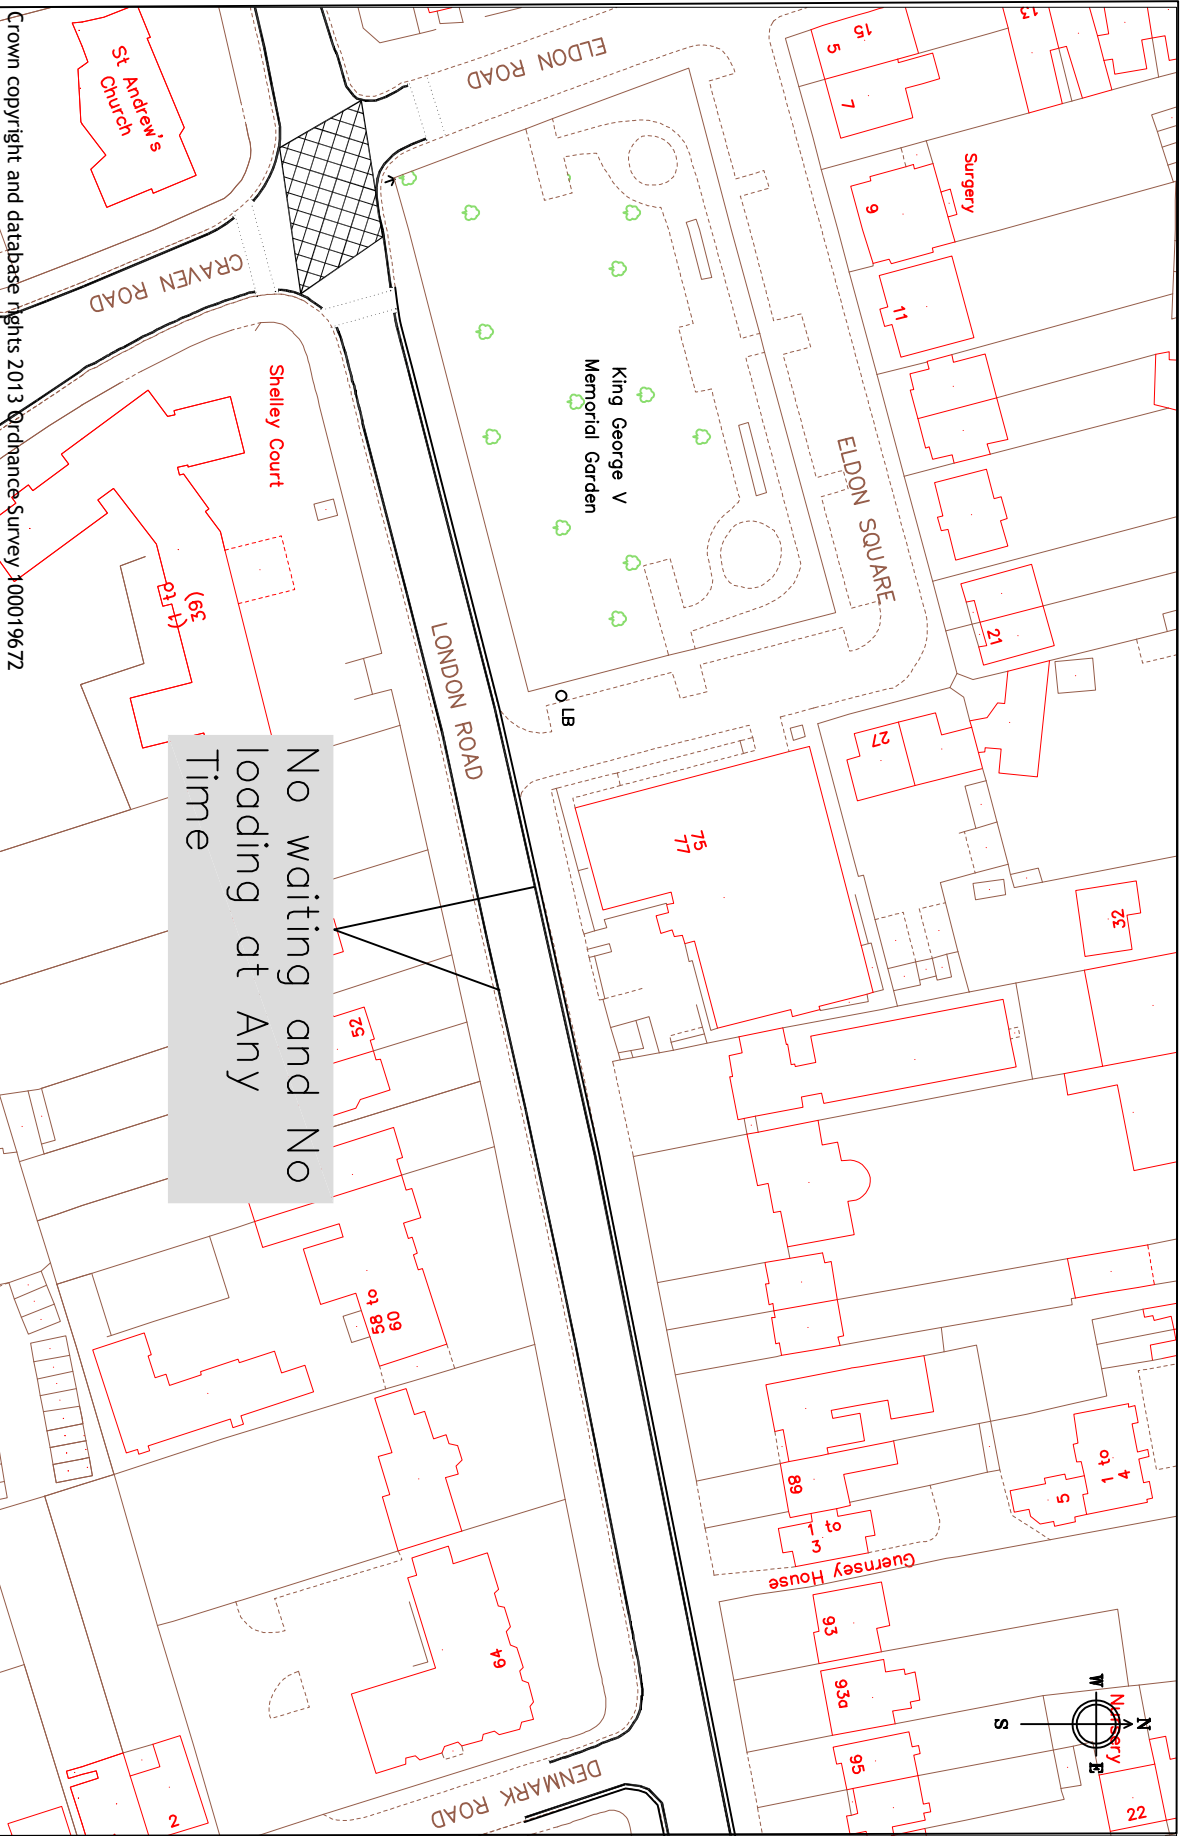

Crown copyright and database rights 2013 Ordnance Survey 100019672



Reading
Borough Council

Working better with you

Highways & Traffic Services
Civic Offices
Reading
RG1 2LU

Project TRO Rectification London Road	N.T.S	Drawn	JB
		Checked	JT
Drawing London Road_4	Date Feb 2025	Approved JP	
	Drawing No.	London Road	



Crown copyright and database rights 2013 Ordnance Survey 100019672




Reading
Borough Council

Working better with you

Highways & Traffic Services
Civic Offices
Reading
RG1 2LU

Project TRO Rectification London Road	N.T.S	Drawn	JB
		Checked	JT
Drawing No. London Road_5	Date Feb 2025	Approved	JP
		Drawing No.	London Road

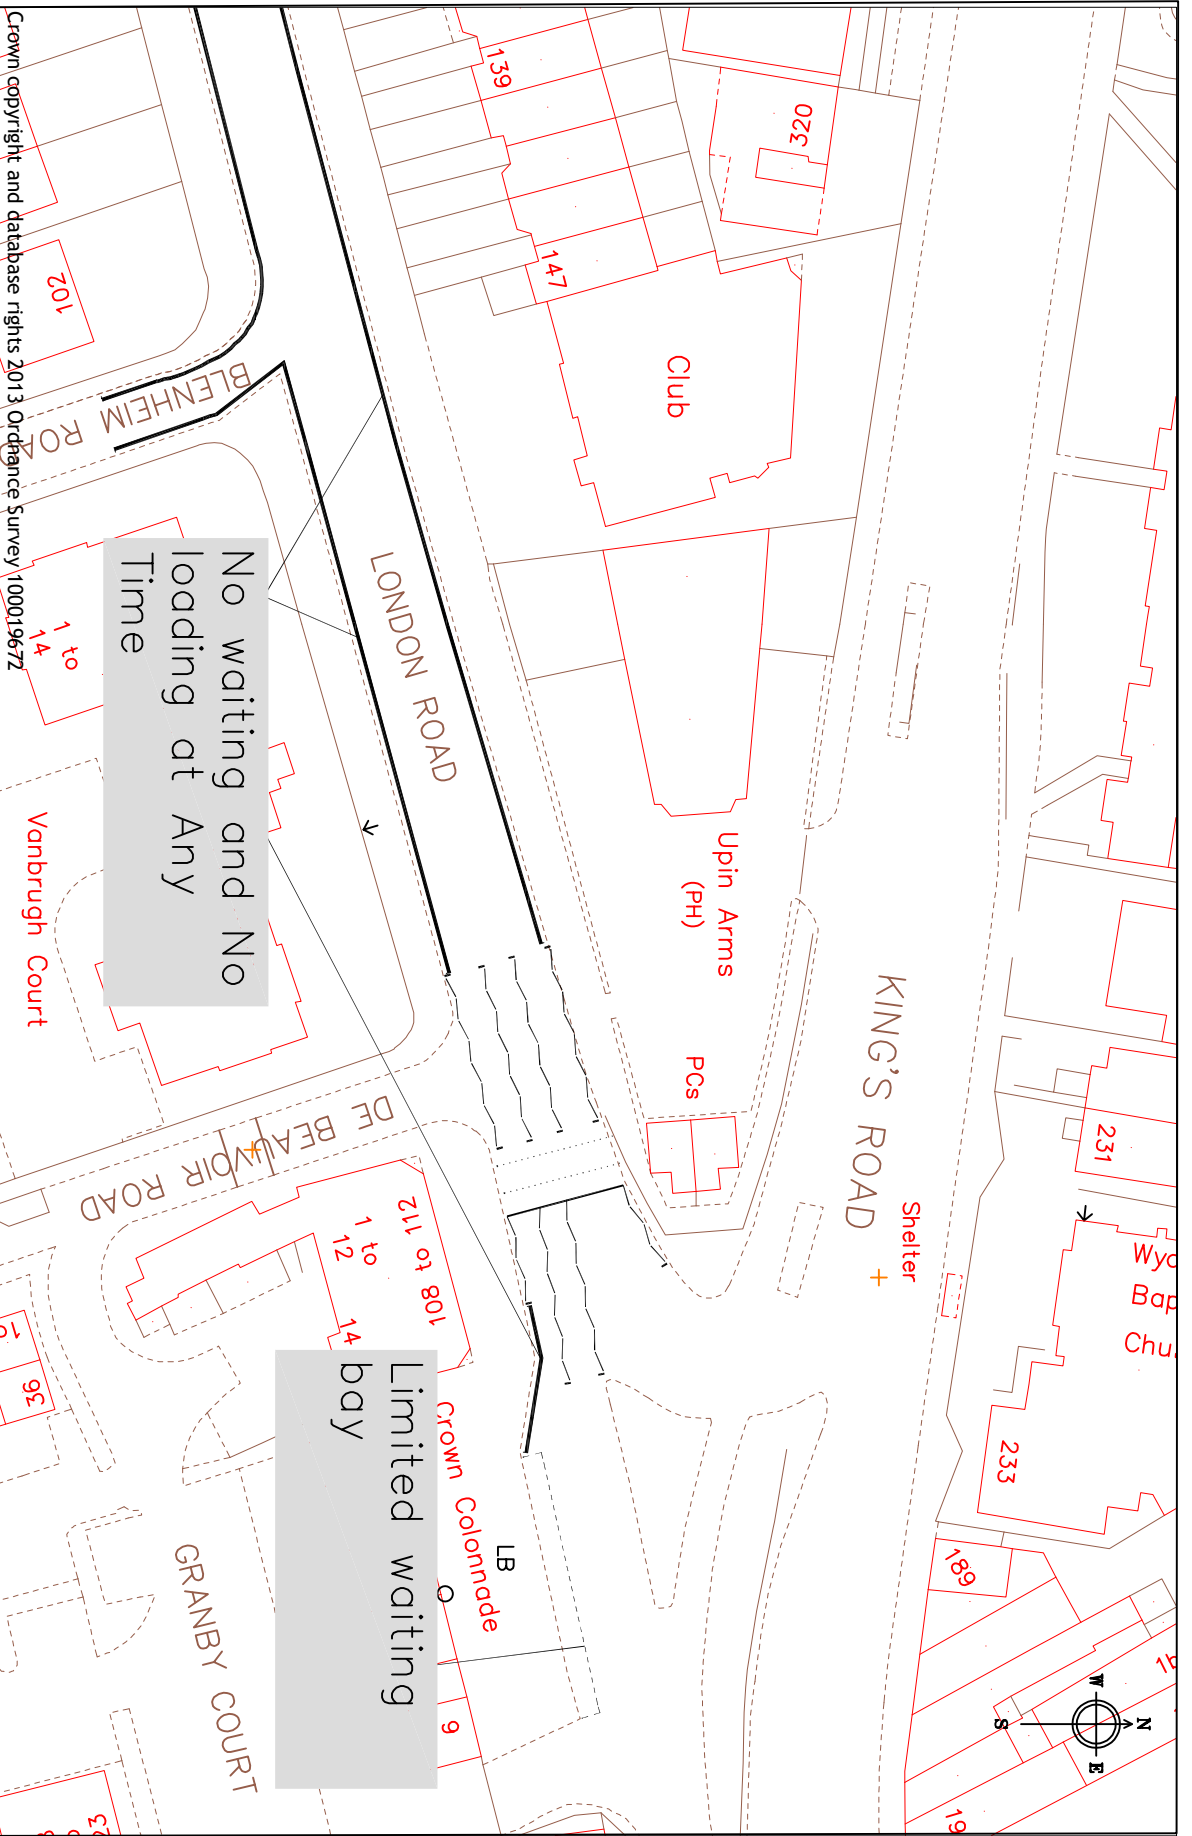

Crown copyright and database rights 2013 Ordnance Survey 100019672



Reading
Borough Council

Working better with you

Highways & Traffic Services
Civic Offices
Reading
RG1 2LU

Project TRO Rectification_London Road	N.T.S	Drawn	JB
		Checked	JT
Date Feb 2025		Approved	JP
Drawing No. London Road_6			London Road



Crown copyright and database rights 2013 Ordnance Survey 100019672




Reading
Borough Council

Working better with you

Highways & Traffic Services
Civic Offices
Reading
RG1 2LU

Project TRO Rectification_London Road	N.T.S	Drawn	
		Checked JT	JB
Drawing London_Road_7	Date Feb 2025	Drawing No. London Road	

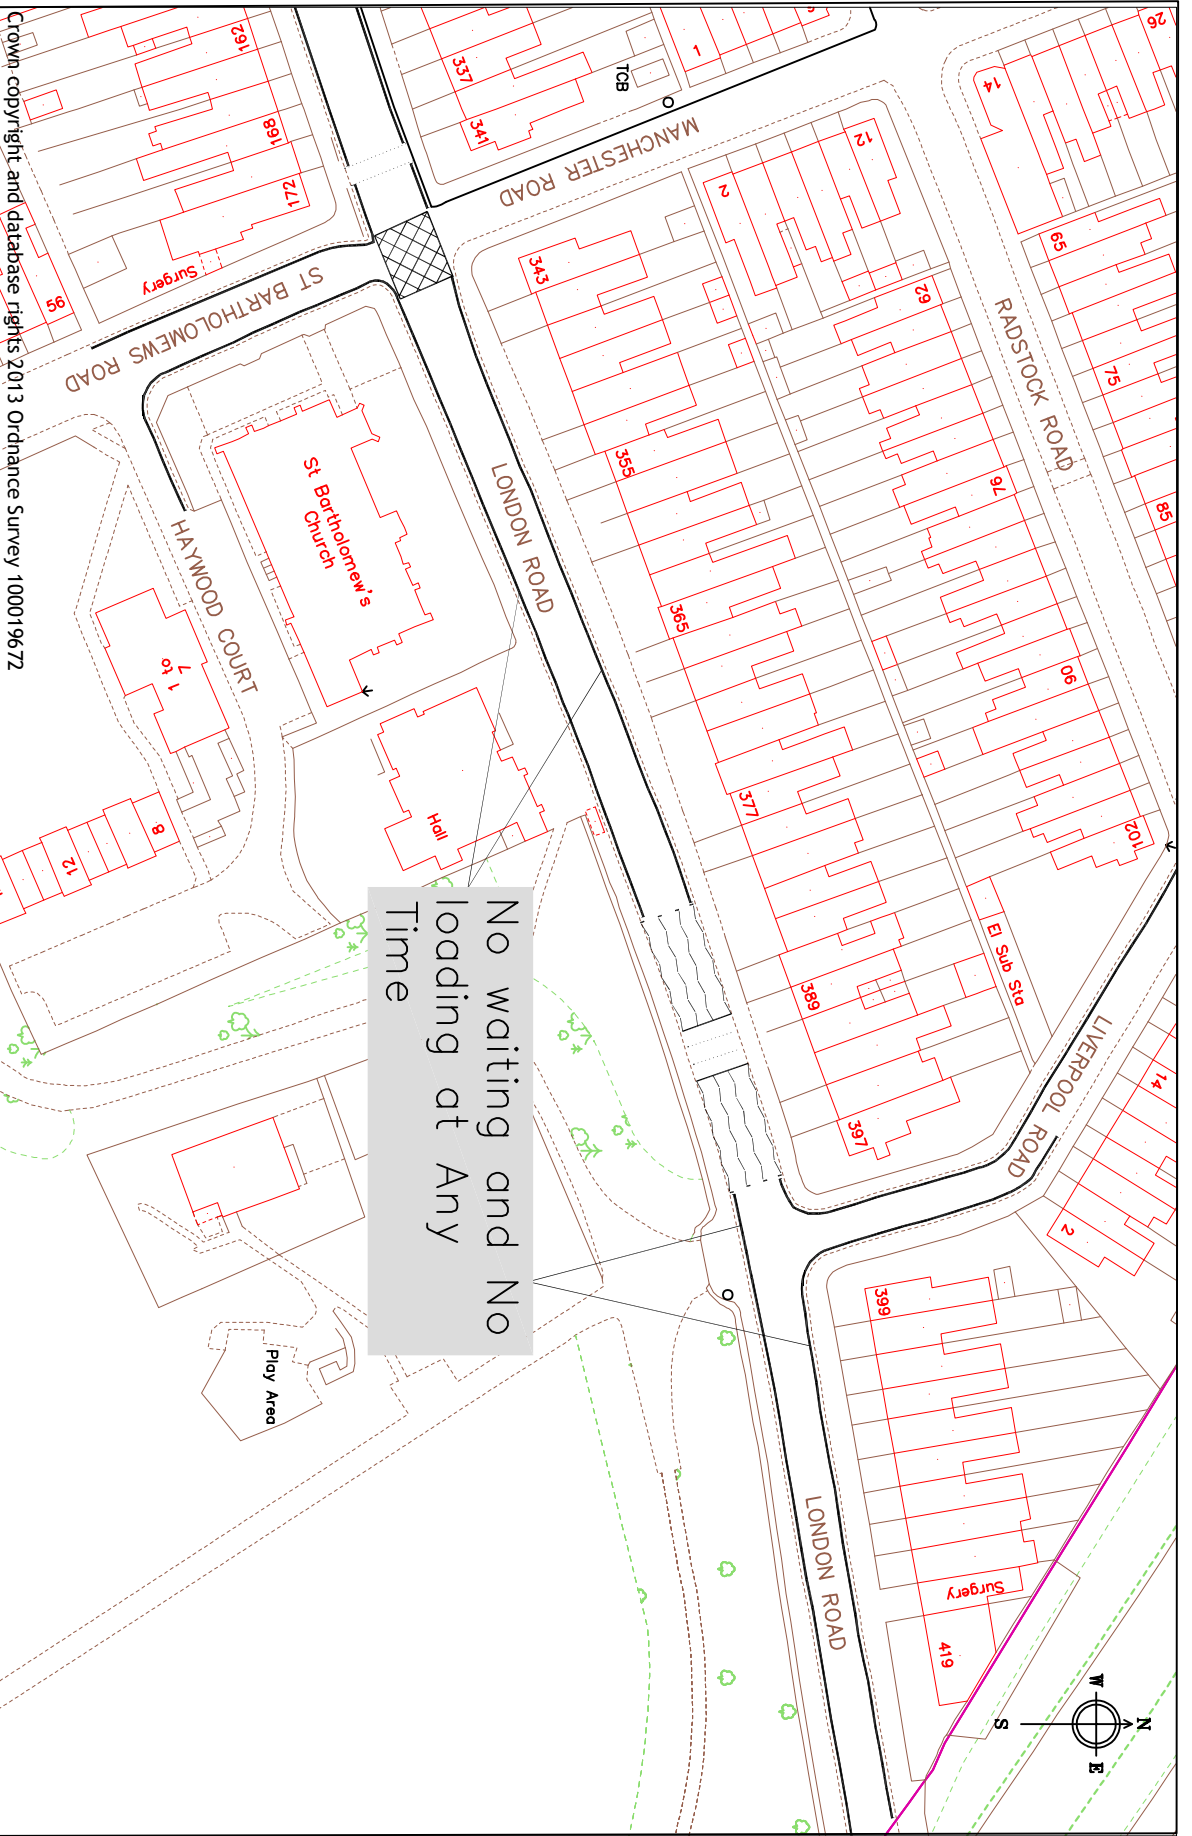

Crown copyright and database rights 2013 Ordnance Survey 100019672



Reading
Borough Council

Working better with you

Highways & Traffic Services
Civic Offices
Reading
RG1 2LU

Project TRO Rectification_London Road	N.T.S	Drawn	
		Checked JT	JB
Drawing London Road_8	Date Feb 2025	Approved jp	
	Drawing No.	London Road	