
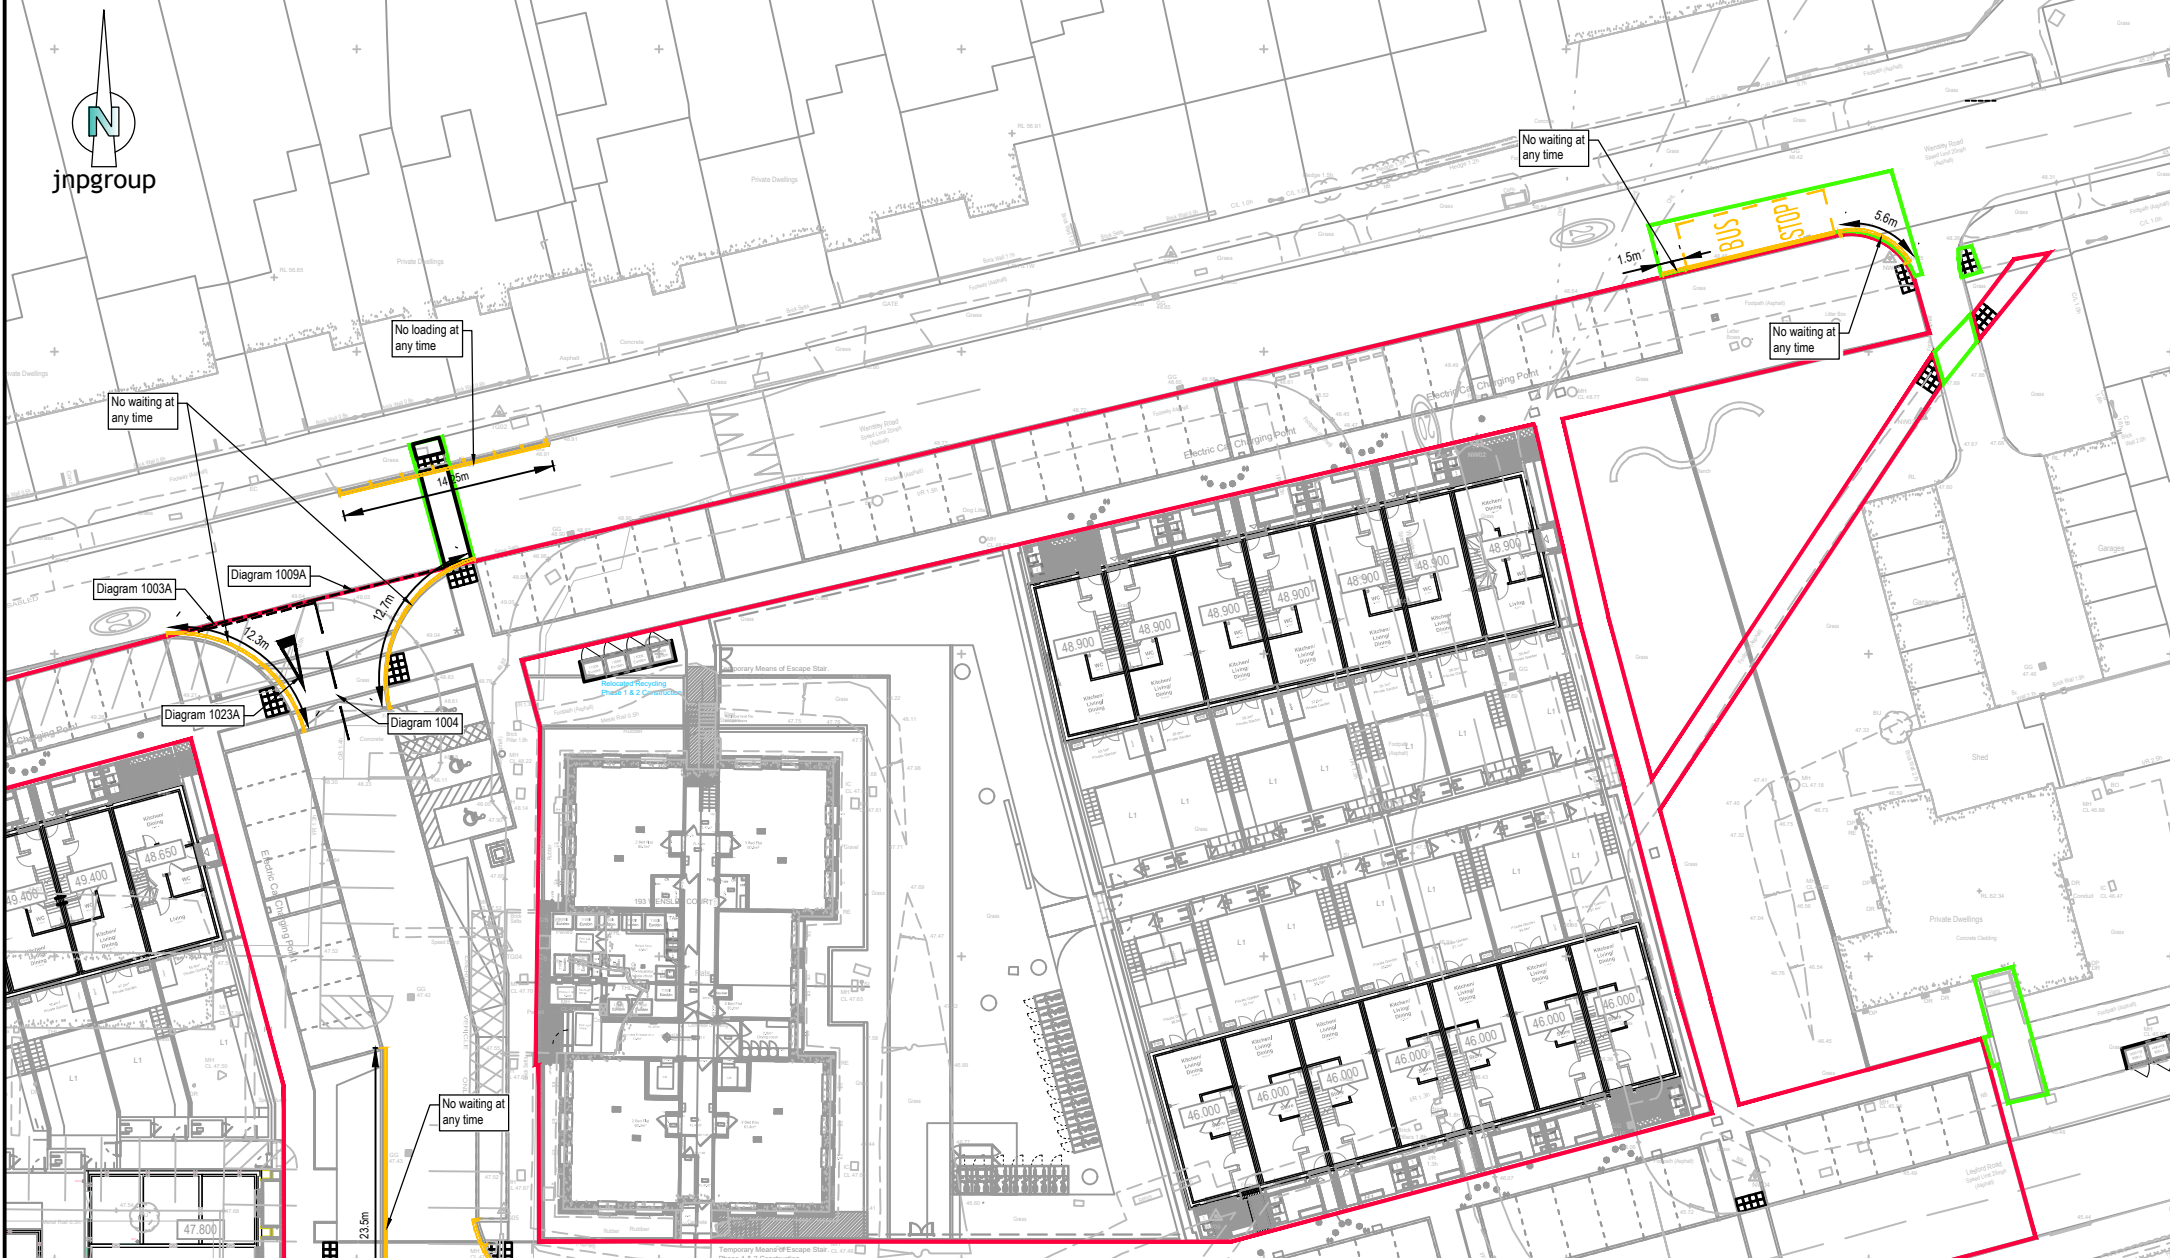
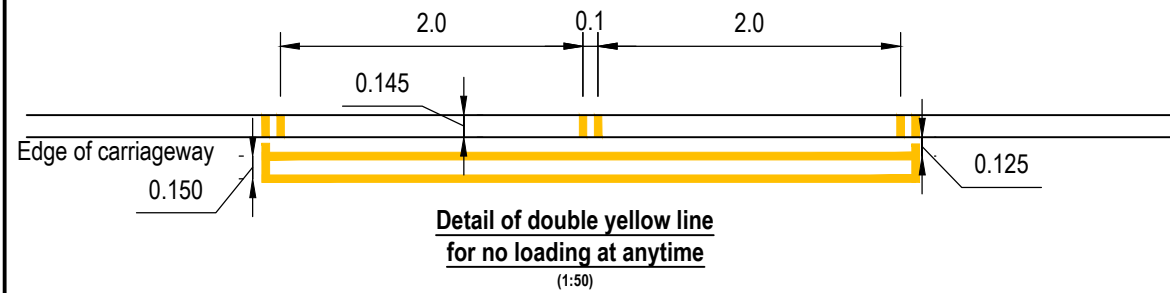



Legend

 Thermoplastic yellow lining to TSRGD chapter S specification



P02	12/06/2024	Updated as per comments	KH / AMS / CGC
P01	11/06/2024	First Issue	KH / AMS / CGC
Rev.	Date	Description	Dm / Chk'd / App'd

Suitability:
S3 - Suitable for Review & Comment



Chesham • Brighouse • Bristol • Glasgow
• Hartlepool • Leamington Spa • Sheffield

www.jnpgroup.co.uk

Client:
Reading Borough Council

Job:
Wensley Road, Reading


Title:
Road Lining and Signage Plan Area 2

Classification: **F1_60_20**


Scale @ A3: **1 : 500**






HAZARD IDENTIFICATION BOX			
This table is provided to assist the Principal Contractor to fulfil their obligations under the CDM Regulations 2015			
Hazard Ref	Hazard Type (Construction/Maintenance/ Cleaning/Demolition/Adaptation)	Hazard Description	Mitigation Measures/ Residual Risk
 1			

Health & Safety Note

 The details on this drawing have been prepared on the assumption that a competent contractor will be carrying out the works. If the contractor(s) considers that there is insufficient Health and Safety information on this drawing, this should immediately be brought to the attention of the designer.

Project - Originator - Volume/System - Level/Location - Type - Discipline - Number
M43794 - JNP-XX-ZZ-DR-C-2052

Revision:
P02

Document/Drawing Number