
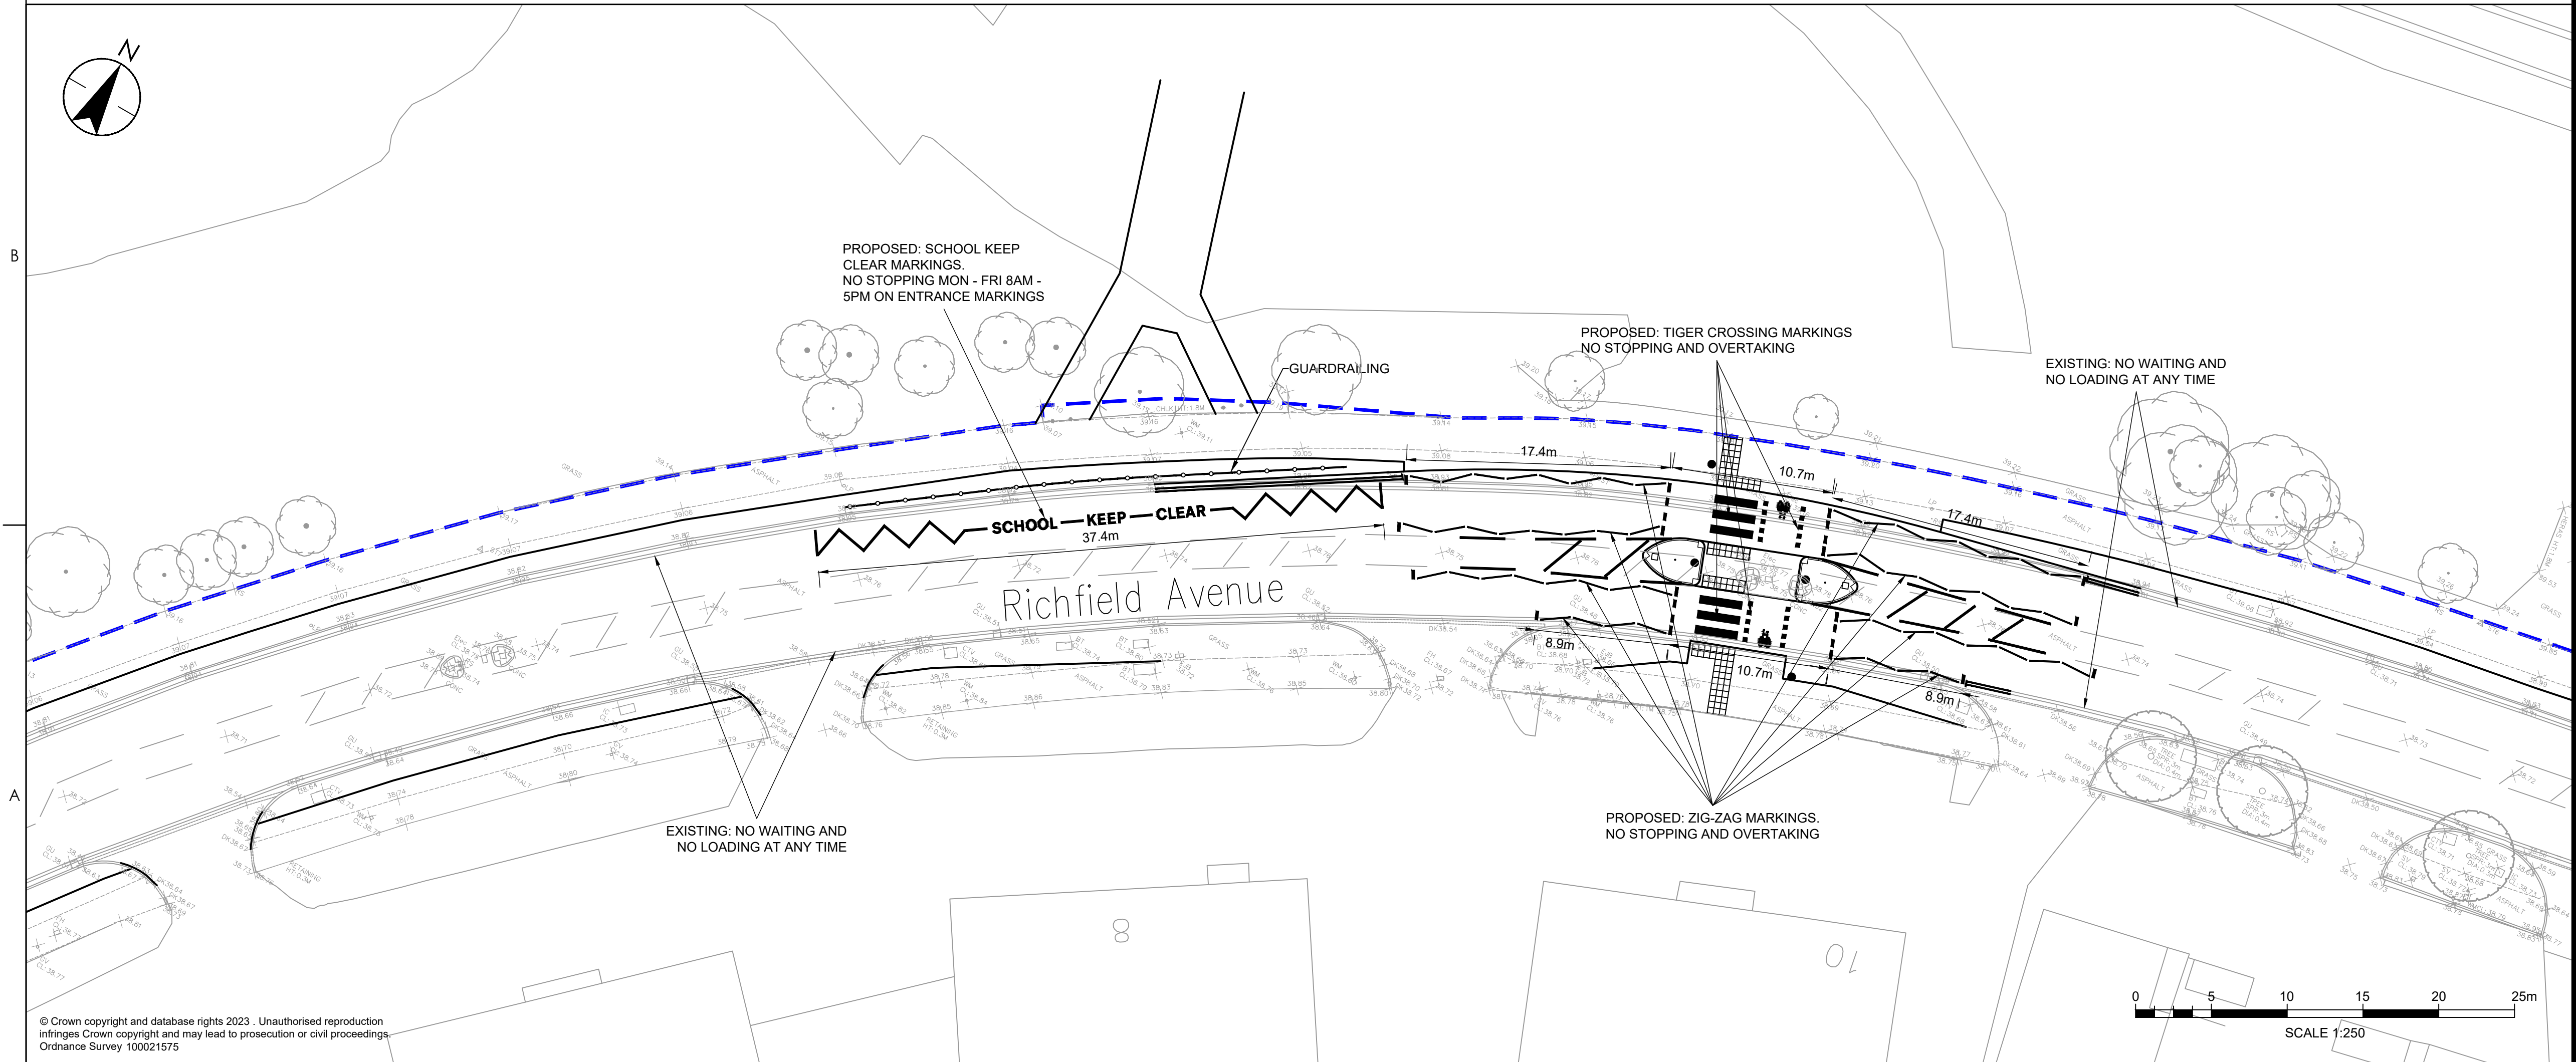
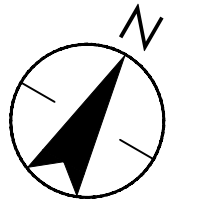
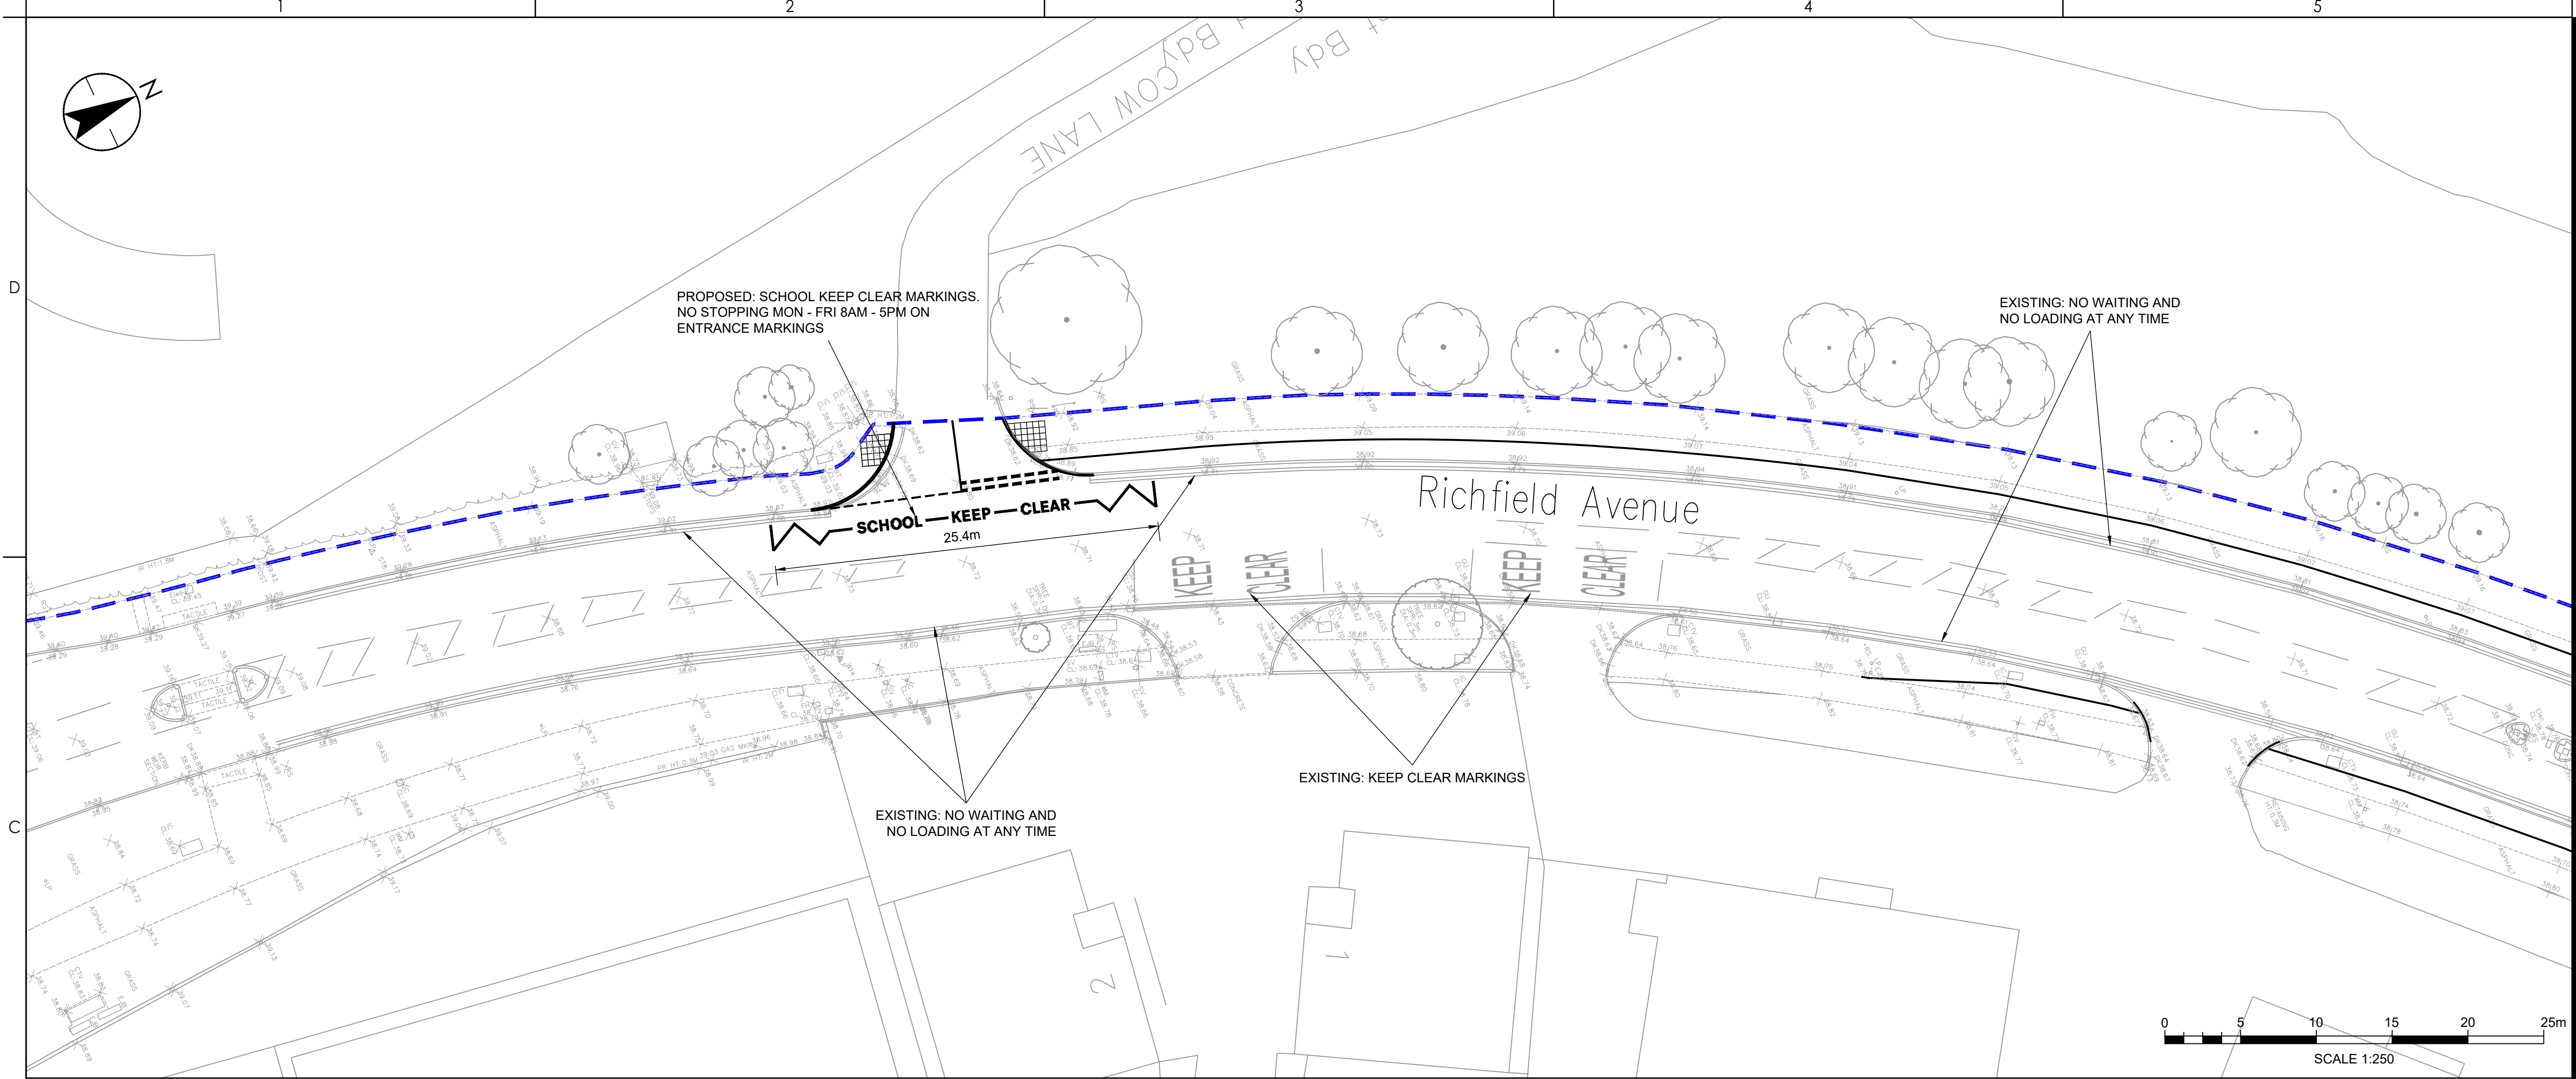


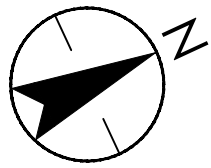

Stantec UK Limited  
Caversham Bridge House, Waterman Place  
Reading  
RG1 8DN  
Tel. +44 1189 500 761  
www.stantec.com/uk

#### Copyright Reserved

The Contractor shall verify and be responsible for all dimensions. DO NOT scale the drawing.  
Any errors or omissions shall be reported to Stantec without delay.  
The Copyrights to all designs and drawings are the property of Stantec.  
Reproduction or use for any purpose other than that authorised by Stantec is forbidden.

#### Notes

UTILITIES NOTE: The position of any existing public or private sewers, utility services, plant or apparatus shown on this drawing is believed to be correct, but no warranty to this is expressed or implied. Other such plant or apparatus may also be present but not shown. The Contractor is therefore advised to undertake their own investigation where the presence of any existing sewers, services, plant or apparatus may affect their operations.

- DO NOT SCALE THIS DRAWING. IF IN DOUBT PLEASE REQUEST FURTHER INFORMATION.
- ALL DIMENSIONS ARE IN METRES UNLESS STATED OTHERWISE.
- THIS DRAWING IS TO BE READ IN CONJUNCTION WITH ALL OTHER RELEVANT CONTRACT DRAWINGS, CONSTRUCTION DETAILS AND SPECIFICATIONS.

#### KEY

PROPOSED RESTRICTIONS AS LABELLED

|                 |    |      |            |
|-----------------|----|------|------------|
| PO1 FIRST ISSUE | JR | PJG  | 2024.04.24 |
| Issued/Revision | By | Appd | YYYY.MM.DD |

|  |      |       |       |            |
|--|------|-------|-------|------------|
|  | JR   | JPS   | PJG   | 2024.04.24 |
|  | Dwn. | Dsgn. | Chkd. | YYYY.MM.DD |

Issue Status

#### FOR APPROVAL

This document is suitable only for the purpose noted above.  
Use of this document for any other purpose is not permitted.

Client/Project Logo

**BOWMER  
+ KIRKLAND**

Client/Project  
RIVER ACADEMY SCHOOL

RICHFIELD AVENUE, READING

Title  
TRAFFIC REGULATION ORDER PLAN

|                          |                                           |
|--------------------------|-------------------------------------------|
| Project No.<br>332110870 | A1 Scale<br>1:250                         |
| Revision<br>P01          | Drawing No.<br>FS0949-GDM-ZZ-ZZ-DR-Y-0100 |