


PROPOSED NO WAITING AT ANY TIME RESTRICTIONS

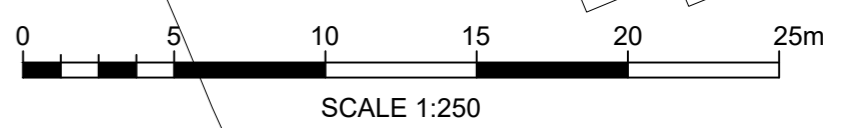

© Crown copyright and database rights 2025. Unauthorised reproduction infringes Crown copyright and may lead to prosecution or civil proceedings. Ordnance Survey 0100031673

Notes:
UTILITIES NOTE: The position of any existing public or private sewers, utility services, plant or apparatus shown on this drawing is believed to be correct, but no warranty to this is expressed or implied. Other such plant or apparatus may also be present but not shown. The Contractor is therefore advised to undertake their own investigation where the presence of any existing sewers, services, plant or apparatus may affect their operations.

Issue Status

S1 FOR COORDINATION

This document is suitable only for the purpose noted above. Use of this document for any other purpose is not permitted.

Stantec

Stantec UK Limited
 Coversham Bridge House, Waterman Place
 Reading
 RG1 8DN
 Tel: +44 1189 500 761
 www.stantec.com/uk

Client/Project:

Reading
 Borough Council
 Working better with you

WAITING RESTRICTIONS REVIEW 2024B
 READING, UNITED KINGDOM

Title PROPOSED TRO LOCATION RESERVOIR CRESCENT	
Project No. 332612181	A2 Scale 1:250
Revision P01	Drawing No. 332612181-STN-HGN-XX-DR-TR-5509


P01	BS	REM	2025.06.12
Issued/Revision	By	Appd	YYYY.MM.DD

Copyright Reserved

The Contractor shall verify and be responsible for all dimensions. DO NOT scale the drawing - any errors or omissions shall be reported to Stantec without delay. The Copyrights to all designs and drawings are the property of Stantec. Reproduction or use for any purpose other than that authorized by Stantec is forbidden.

BS	REM	REM	2025.06.09
Dwn	Dsgn.	Chkd.	YYYY.MM.DD

Plotted: 25.09.2025 09:25:42:44 PM By: Masey, Luke
 ORIGINAL SHEET: BSOA2 c:\users\masaluk\onedrive - reading.gov.uk\network\management\spo\waiting restriction review\wrr 2024b\2 drawings\25 07 final report and drawings\25 07 final report and drawings\p01_reservoir crescent

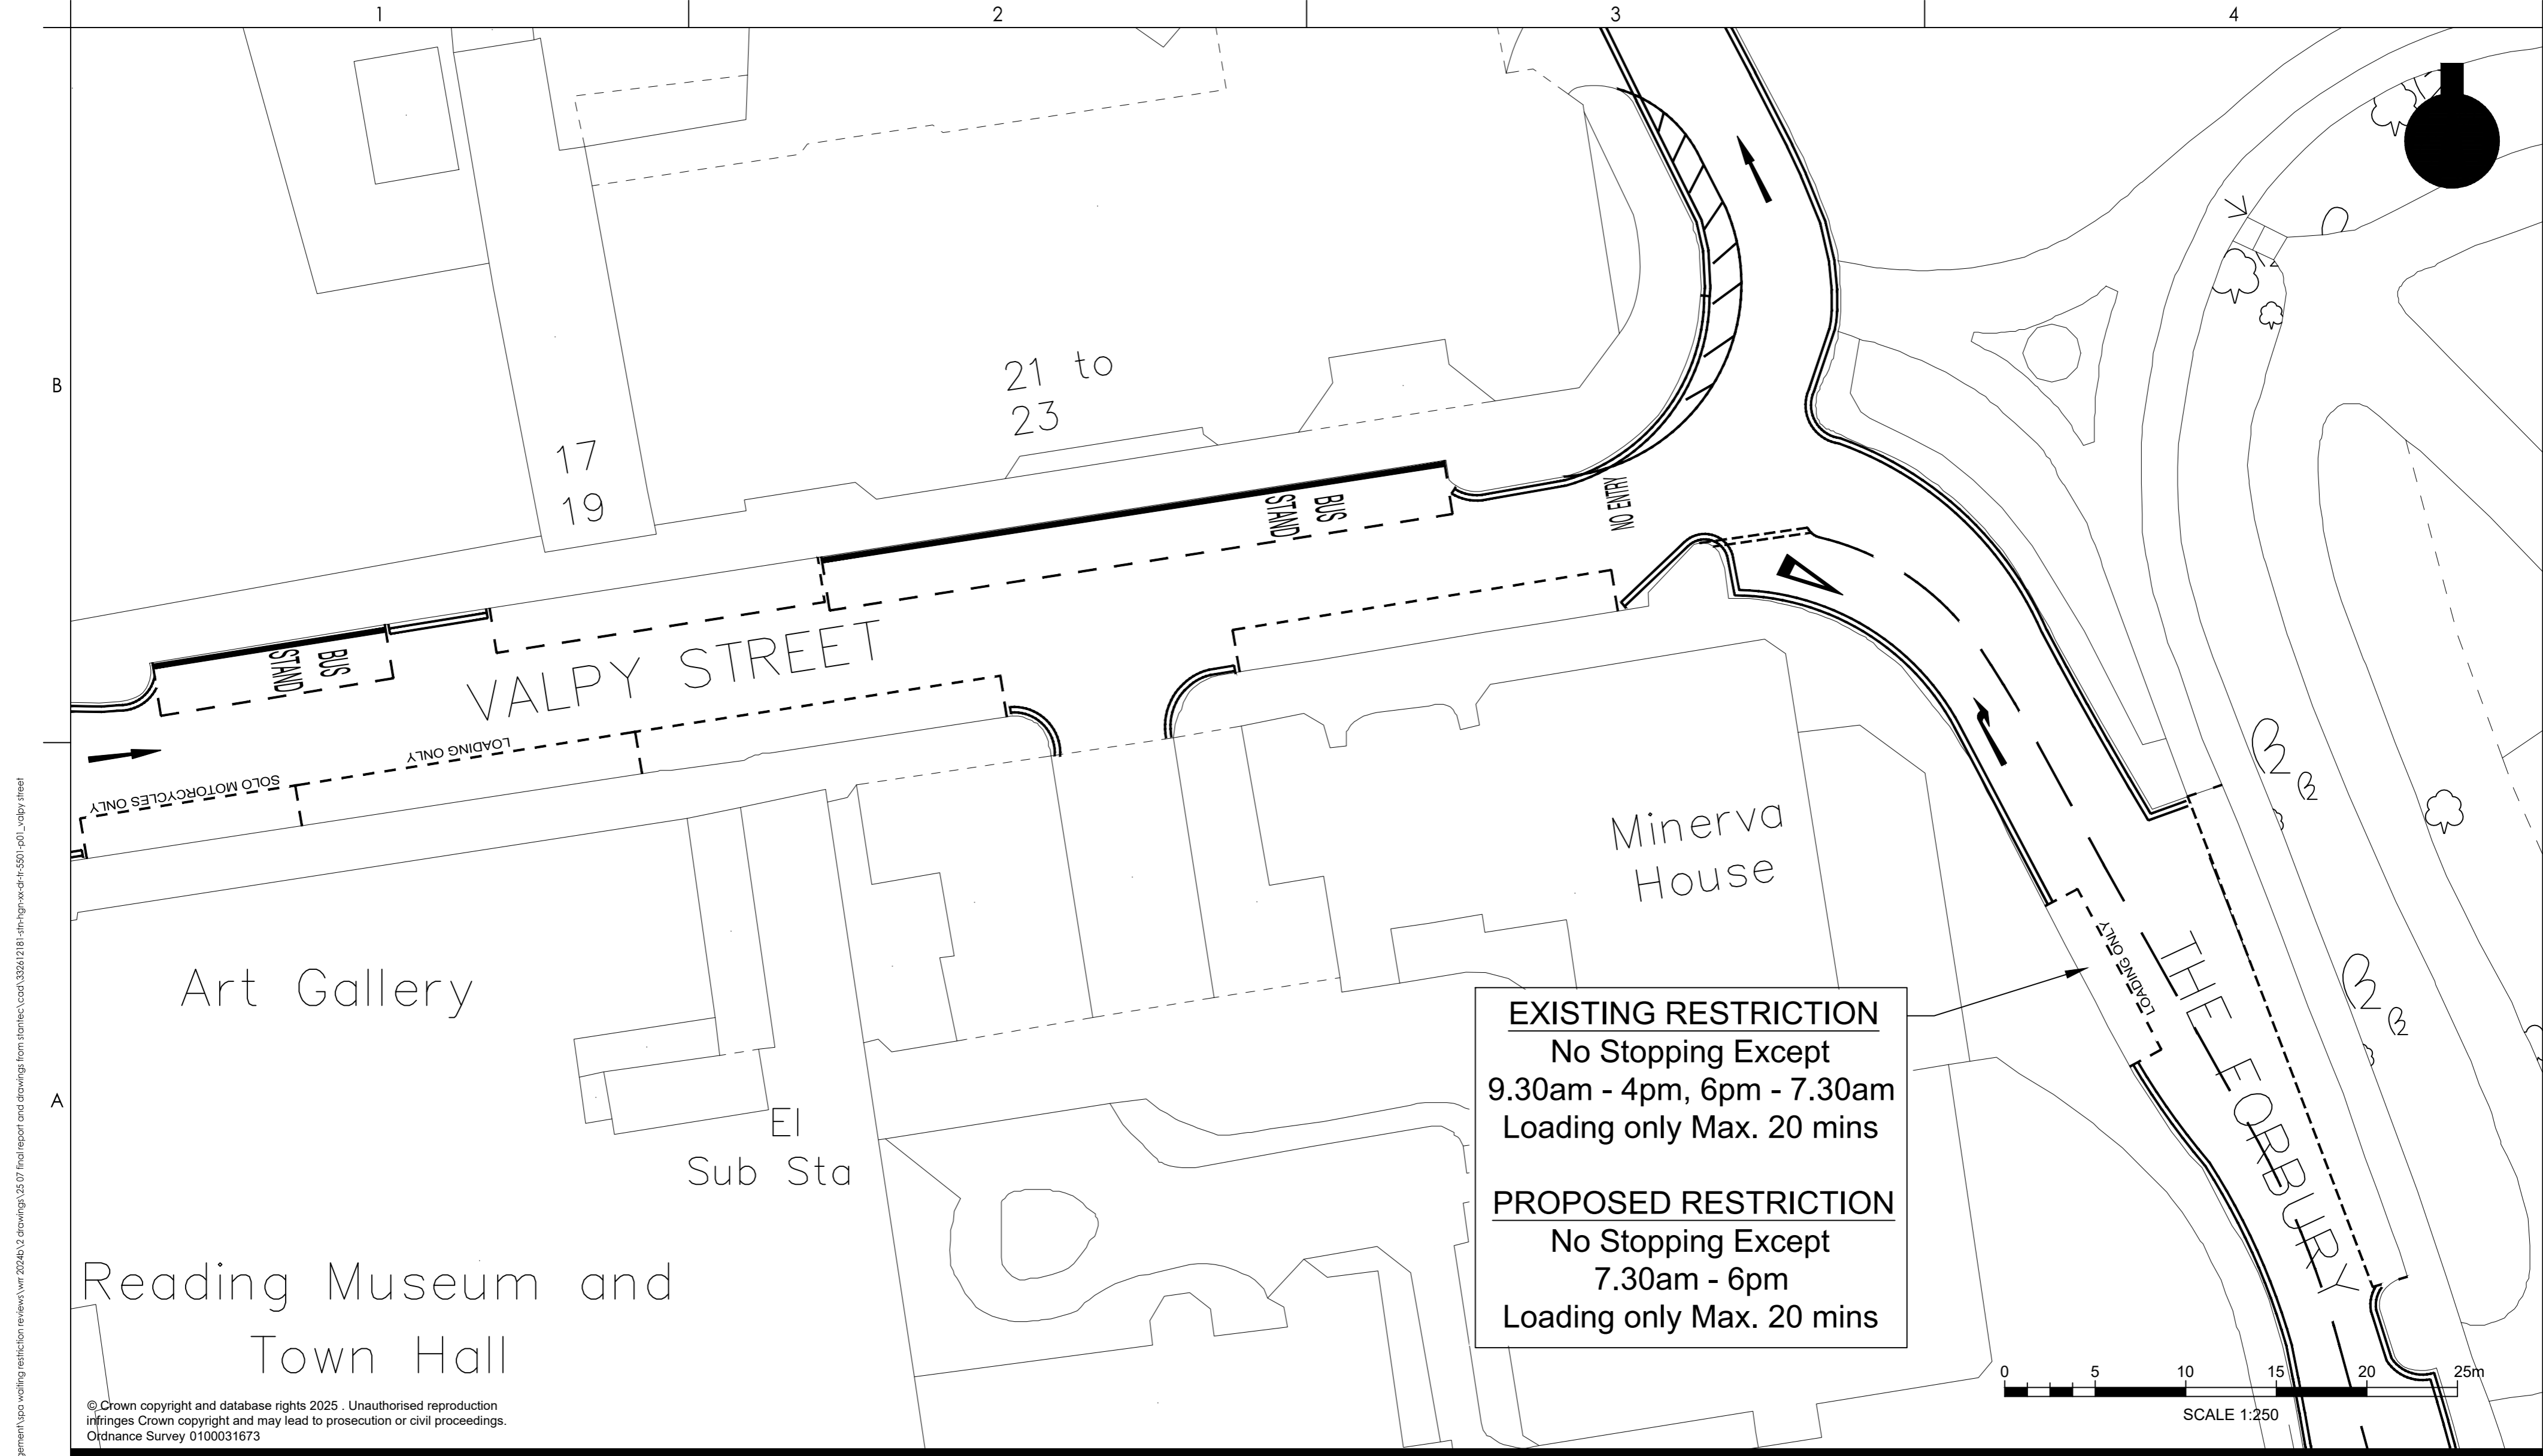

© Crown copyright and database rights 2025. Unauthorised reproduction infringes Crown copyright and may lead to prosecution or civil proceedings. Ordnance Survey 0100031673

Notes:
 UTILITIES NOTE: The position of any existing public or private sewers, utility services, plant or apparatus shown on this drawing is believed to be correct, but no warranty to this is expressed or implied. Other such plant or apparatus may also be present but not shown. The Contractor is therefore advised to undertake their own investigation where the presence of any existing sewers, services, plant or apparatus may affect their operations.

Issue Status

S1 FOR COORDINATION

This document is suitable only for the purpose noted above. Use of this document for any other purpose is not permitted.

Stantec

Stantec UK Limited
 Coversham Bridge House, Waterman Place
 Reading
 RG1 8DN
 Tel: +44 1189 500 761
 www.stantec.com/uk

Client/Project:

Reading
 Borough Council

Working better with you

WAITING RESTRICTIONS REVIEW 2024B

READING, UNITED KINGDOM

Title PROPOSED TRO LOCATION VALPY STREET / THE FORBURY	
Project No. 332612181	A2 Scale 1:250
Revision P01	Drawing No. 332612181-STN-HGN-XX-DR-TR-5501

P01	BS	REM	2025.06.19
Issued/Revision	By	Appd	YYYY.MM.DD

Copyright Reserved

The Contractor shall verify and be responsible for all dimensions. DO NOT scale the drawing - any errors or omissions shall be reported to Stantec without delay. The Copyrights to all designs and drawings are the property of Stantec. Reproduction or use for any purpose other than that authorized by Stantec is forbidden.

BS	REM	REM	2025.06.12
Dwn	Dsgn.	Chkd.	YYYY.MM.DD

Plotted: 25.09.2025 09:26:41.726 PM By: Masey, Luke
 ORIGINAL SHEET: B0A2 - c:\users\masal\one-drive - reading.gov.uk\network\management\spo\waiting restriction review\wrr 2024b\2 drawings\25.07 final report and drawings\5501-p01_valpy street

